




平面図

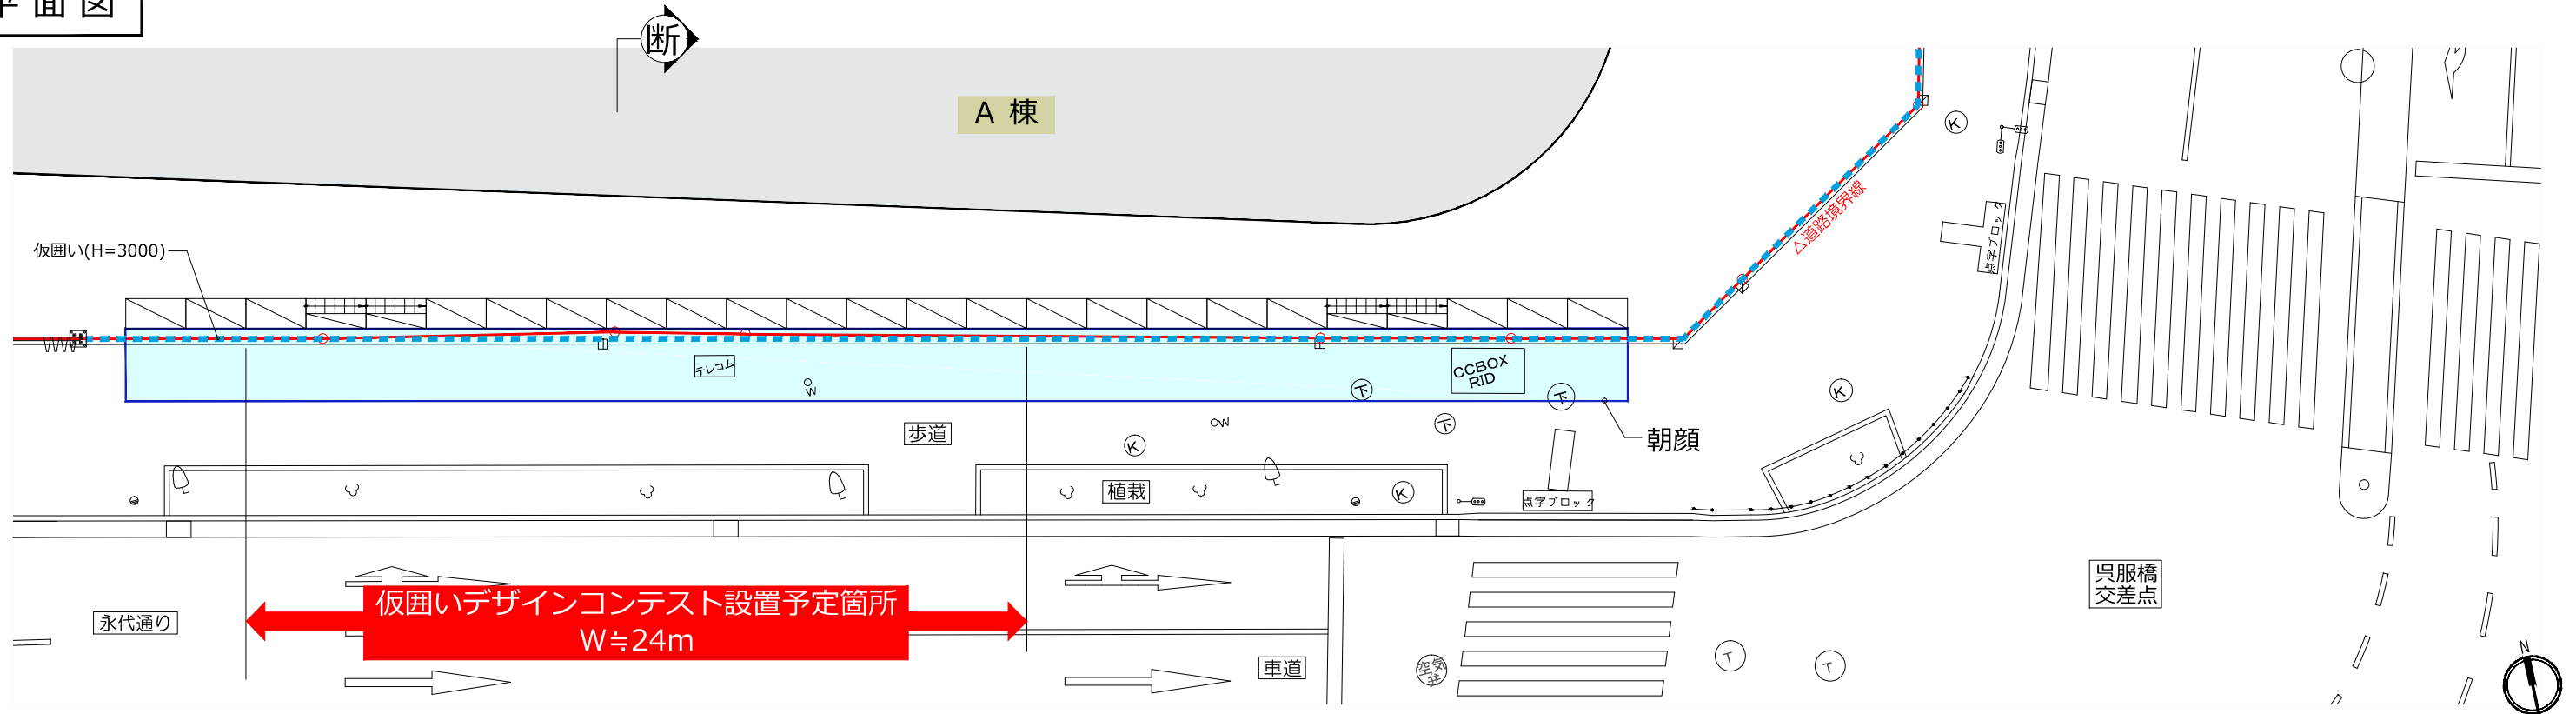


立面図

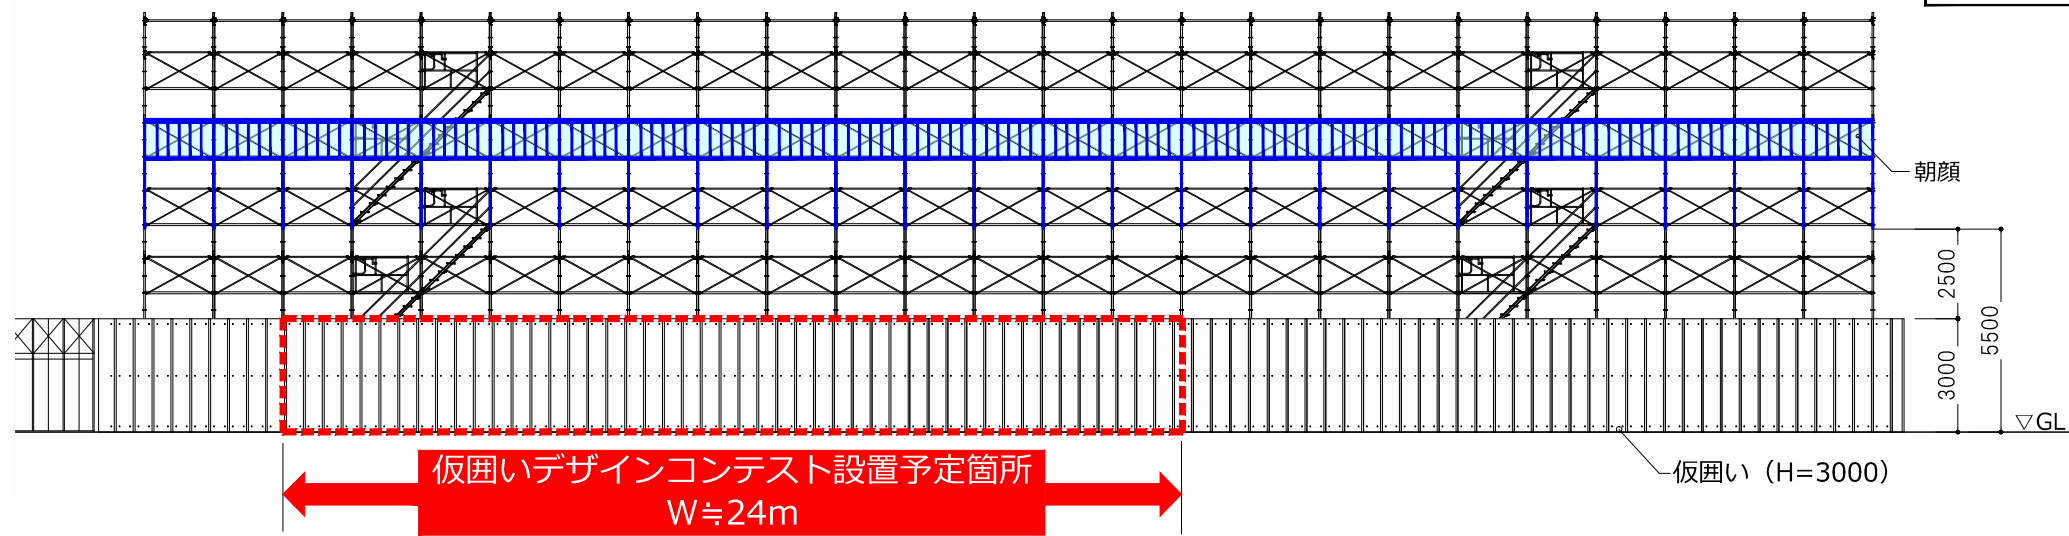



断面図

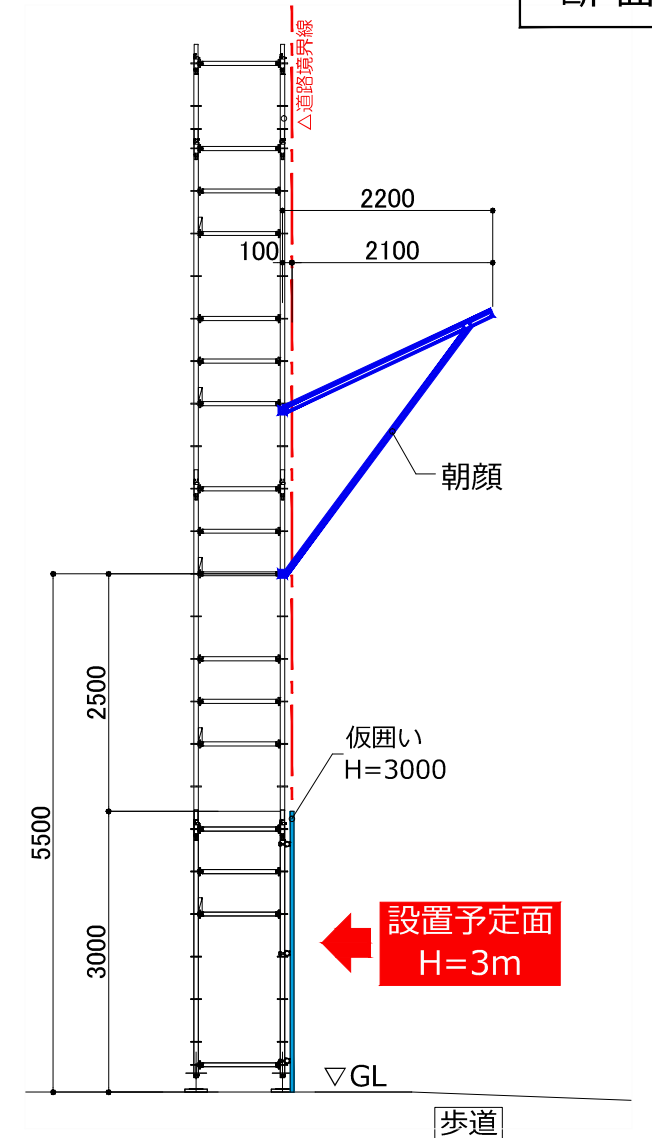

キープラン

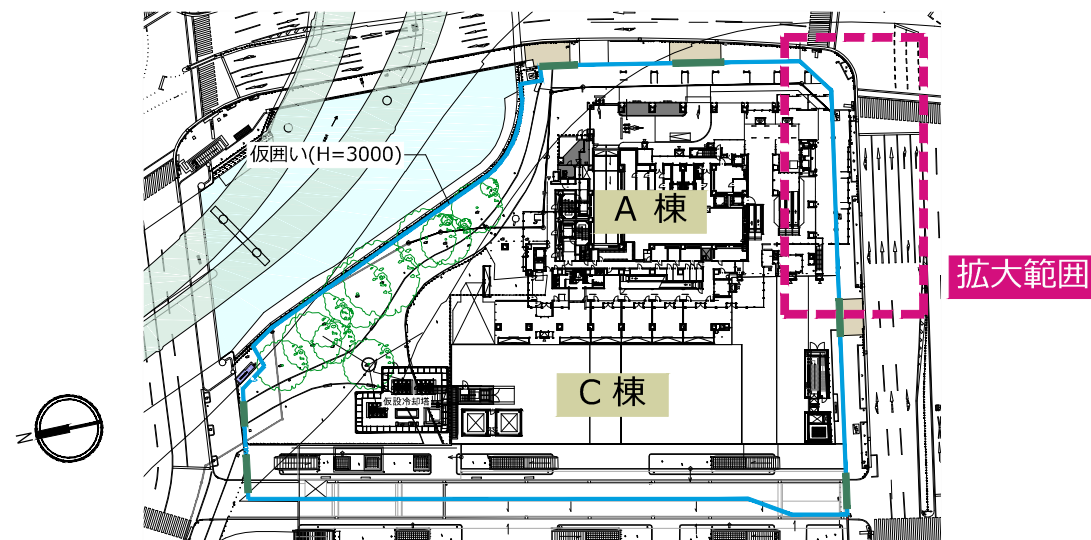

- RFL
- PH3FL
- PH2FL
- PH1FL
- 38FL
- 37FL
- 36FL
- 35FL
- 34FL
- 33FL
- 32FL
- 31FL
- 30FL
- 29FL
- 28FL
- 27FL
- 26FL
- 25FL
- 24FL
- 23FL
- 22FL
- 21FL
- 20FL
- 19FL
- 18FL
- 17FL
- 16FL
- 15FL
- 14FL
- 13FL
- 12FL
- 11FL
- 10FL
- 9FL
- 8FL
- 7FL
- 6FL
- 5FL
- 4FL
- 3FL
- 2FL
- 1FL

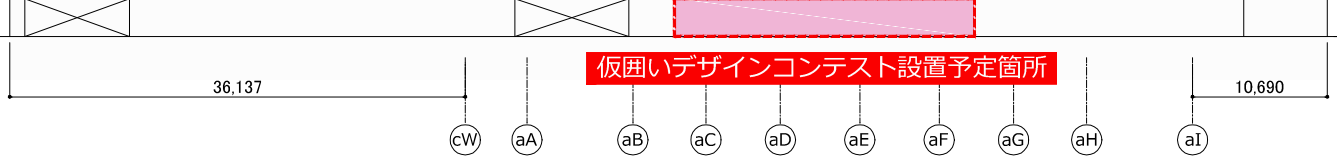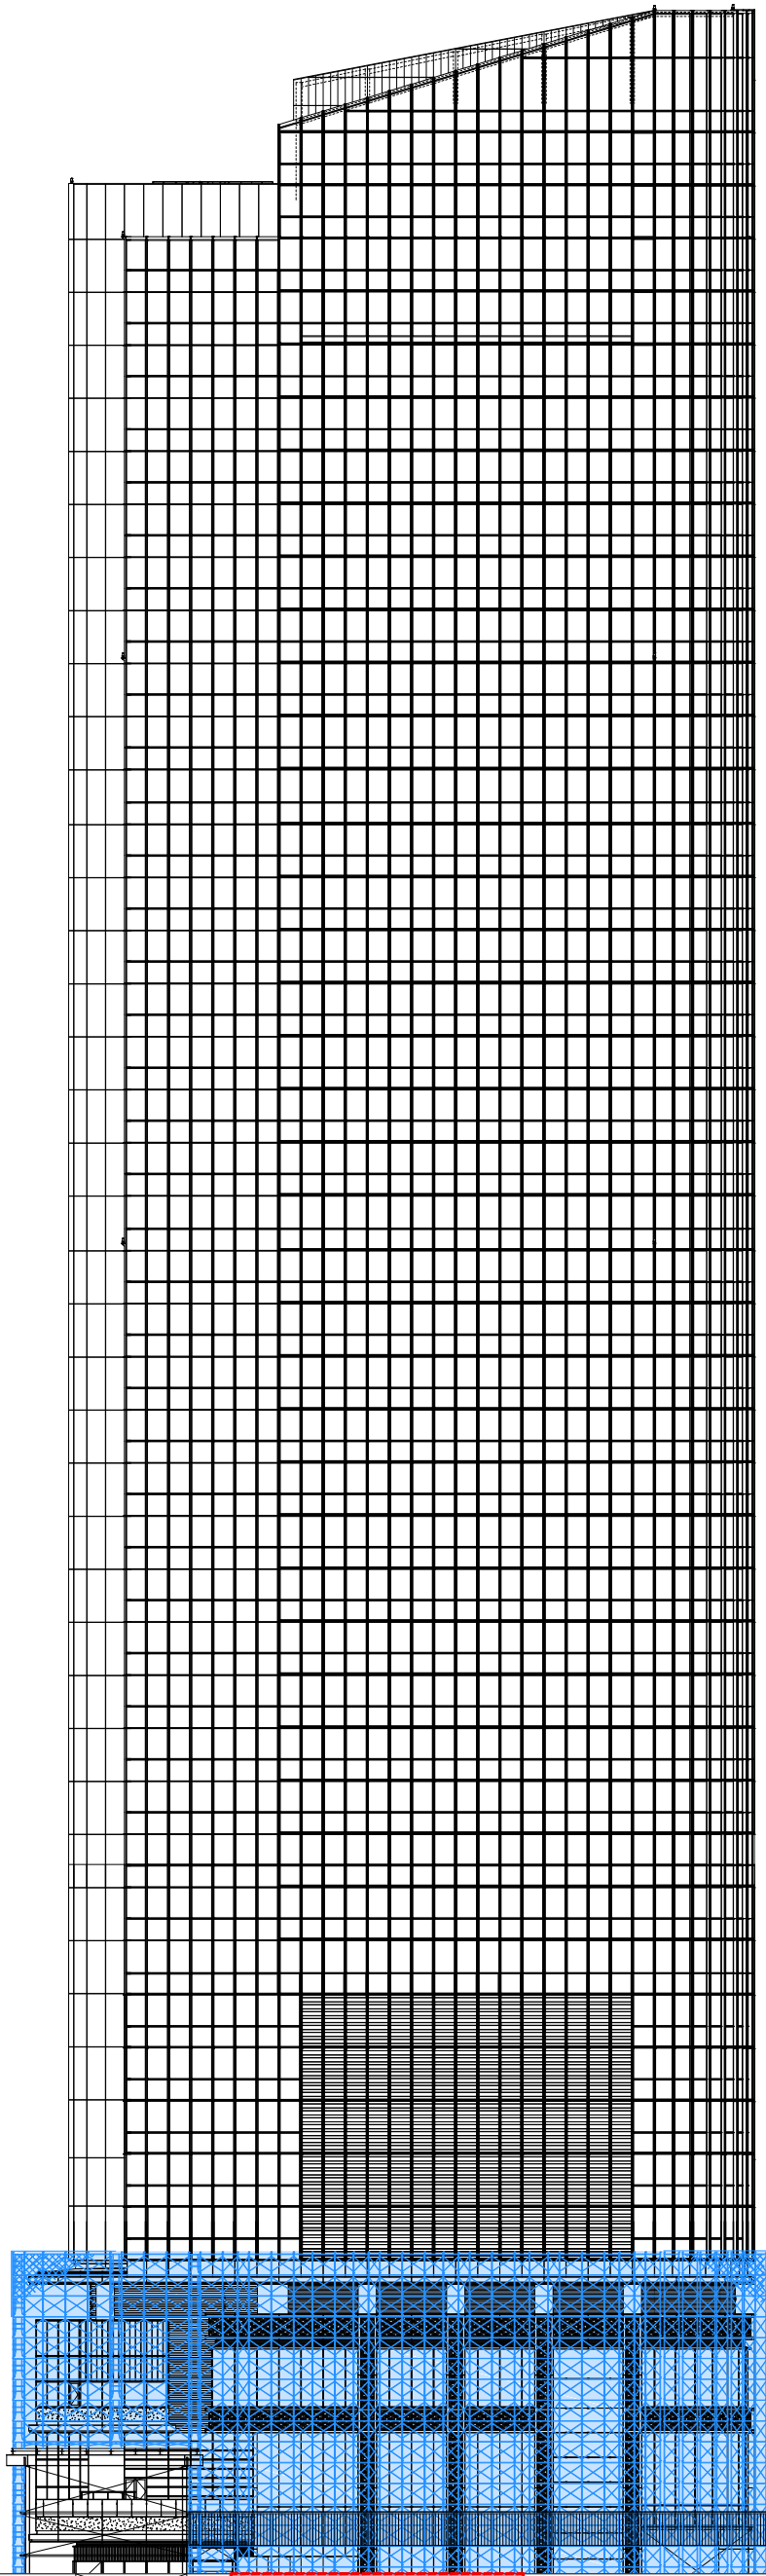

仮囲いデザインコンテスト設置予定箇所

cW aA aB aC aD aE aF aG aH aI

36,137

10,690

2,500